




FRONT ENTRANCE TO SCHOOL

WEST ELEVATION TO SCHOOL

DATUM 0.00m

DATUM 0.00m

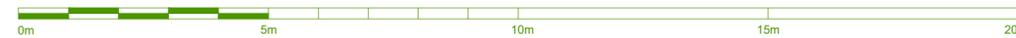

SCALE BAR

 <p>Offington Land Surveys 15 Cherry Tree Close Worthing West Sussex BN13 3QJ Tel/fax 01903 267883</p>		<p>Job XXXX</p> <p>Drawing No. XXXXXXXX Elevations</p>																													
Plot Scale: 1:100	Sheet Size: A2 Landscape	Version: 1.0	Date: --/--/----																												
<p>STANDARD REFERENCE</p> <p>Datum Used <u>Newlyn</u></p> <p>Local survey translated to Newlyn and OSGB36 by direct acquisition of control stations using RTK GPS to accuracy +/- 50 mm RMS.</p> <p>Survey Station Shown Thus:</p> <p>Foul Water Drainage </p> <p>Storm Water Drainage </p> <p>Water Mains </p> <p>Gas Mains </p> <p>Electricity Cable </p> <p>British Telecom Cable </p> <p>True north direction shown is indicative only.</p> <p>The details shown hereon relating to all underground services are as obtained by normal above-ground survey observation and methods.</p> <p>Although all reasonable efforts have been made no guarantee can be given for the completeness or accuracy of this information.</p>		<p>ABBREVIATIONS</p> <table border="0"> <tr> <td>BT British Telecom IC</td> <td>IC Inspection Chamber</td> </tr> <tr> <td>CATV Television Cable Pit</td> <td>IL Invert Level</td> </tr> <tr> <td>CB Concrete Bollard</td> <td>LP Lamp Post</td> </tr> <tr> <td>CE Cleaning Eye</td> <td>MH Manhole</td> </tr> <tr> <td>CL Cover Level</td> <td>RG Road Gully</td> </tr> <tr> <td>CM Cable Marker</td> <td>RS Road Sign</td> </tr> <tr> <td>CP Catch Pit</td> <td>RWP Rain Water Pipe</td> </tr> <tr> <td>ECP Electricity Cable Pit</td> <td>SC Stop Cock</td> </tr> <tr> <td>EP Electricity Pole</td> <td>SV Stop Valve</td> </tr> <tr> <td>FA Fire Alarm</td> <td>SVP Soil & Vent Pipe</td> </tr> <tr> <td>FH Fire Hydrant</td> <td>TP Telegraph Pole</td> </tr> <tr> <td>FL Floor Level</td> <td>VP Vent Pipe</td> </tr> <tr> <td>G Gully</td> <td>WM Water Meter</td> </tr> <tr> <td></td> <td>WO Water Wash Out</td> </tr> </table> <p>FENCES</p> <p>FCB Close Boarded FP Panel FCP Chestnut Paling FPR Post & Rail FPk Picket FPW Post & Wire FPal Metal Palisade FT Tr Trellis</p>		BT British Telecom IC	IC Inspection Chamber	CATV Television Cable Pit	IL Invert Level	CB Concrete Bollard	LP Lamp Post	CE Cleaning Eye	MH Manhole	CL Cover Level	RG Road Gully	CM Cable Marker	RS Road Sign	CP Catch Pit	RWP Rain Water Pipe	ECP Electricity Cable Pit	SC Stop Cock	EP Electricity Pole	SV Stop Valve	FA Fire Alarm	SVP Soil & Vent Pipe	FH Fire Hydrant	TP Telegraph Pole	FL Floor Level	VP Vent Pipe	G Gully	WM Water Meter		WO Water Wash Out
BT British Telecom IC	IC Inspection Chamber																														
CATV Television Cable Pit	IL Invert Level																														
CB Concrete Bollard	LP Lamp Post																														
CE Cleaning Eye	MH Manhole																														
CL Cover Level	RG Road Gully																														
CM Cable Marker	RS Road Sign																														
CP Catch Pit	RWP Rain Water Pipe																														
ECP Electricity Cable Pit	SC Stop Cock																														
EP Electricity Pole	SV Stop Valve																														
FA Fire Alarm	SVP Soil & Vent Pipe																														
FH Fire Hydrant	TP Telegraph Pole																														
FL Floor Level	VP Vent Pipe																														
G Gully	WM Water Meter																														
	WO Water Wash Out																														